




# Curbed Town Road Cross Section

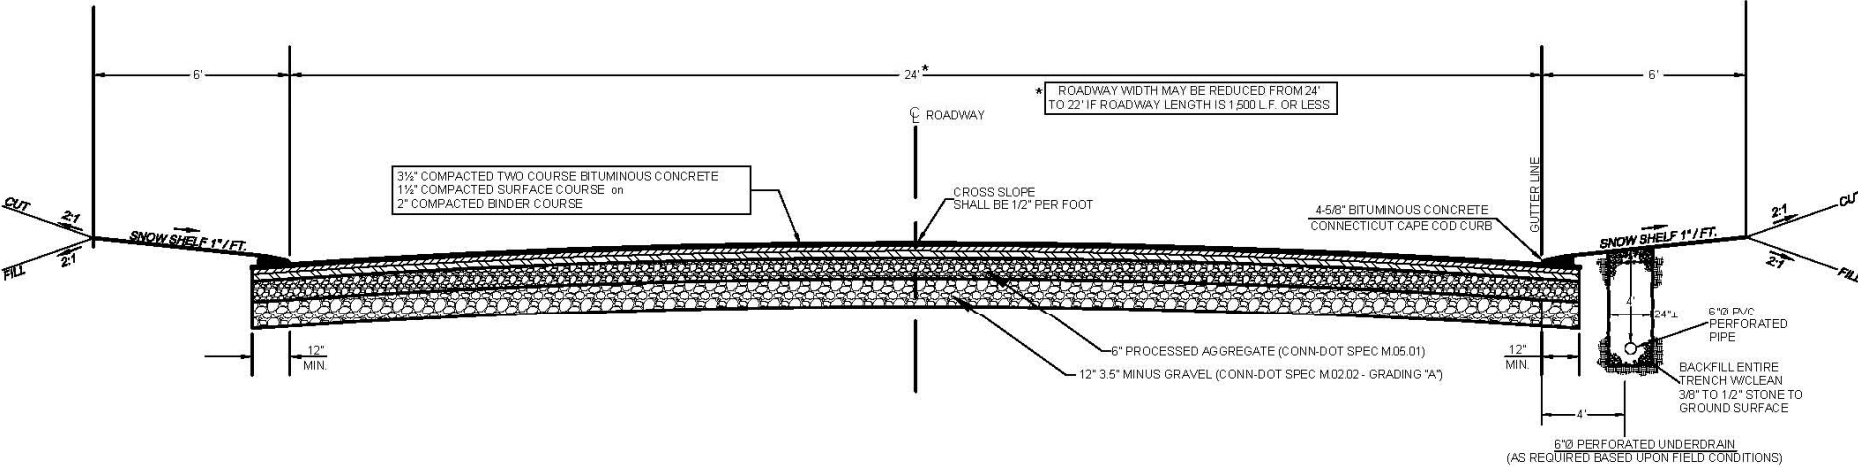


# Curbless Town Road Cross Section

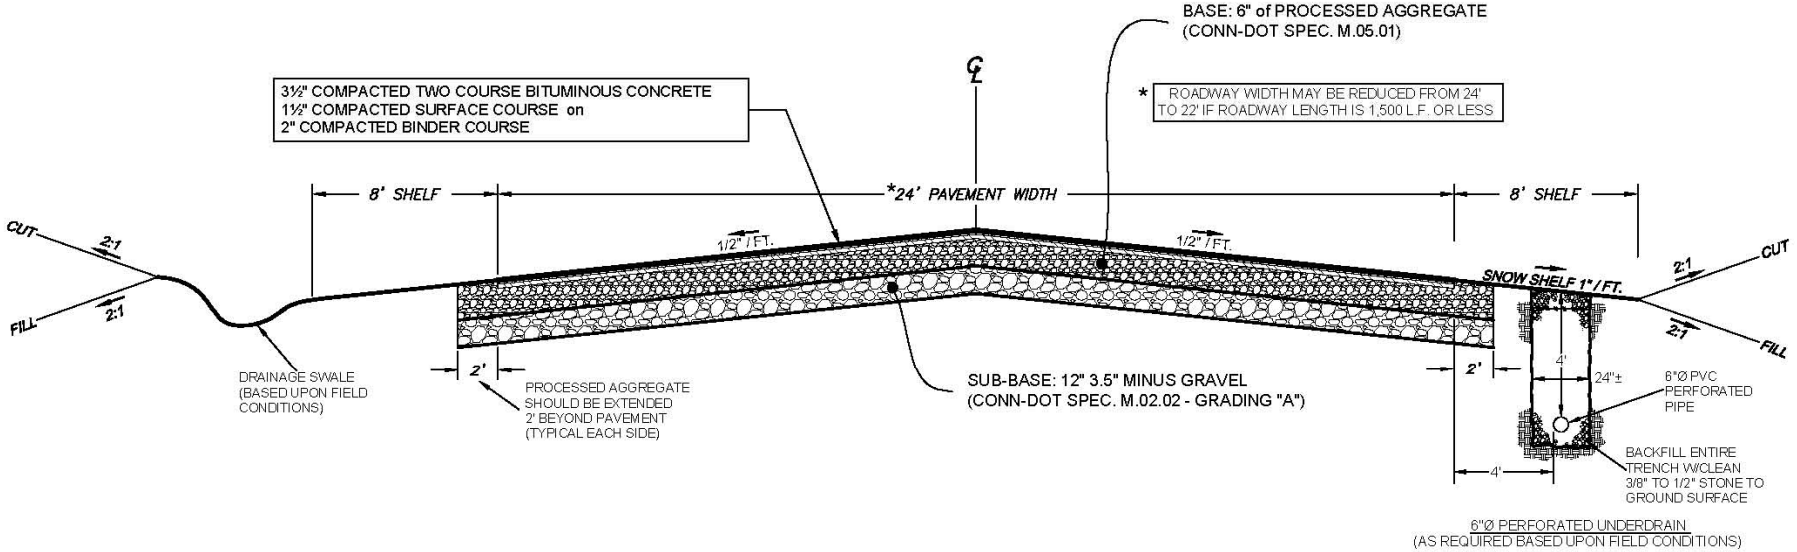

# Private Road Cross Section Unpaved

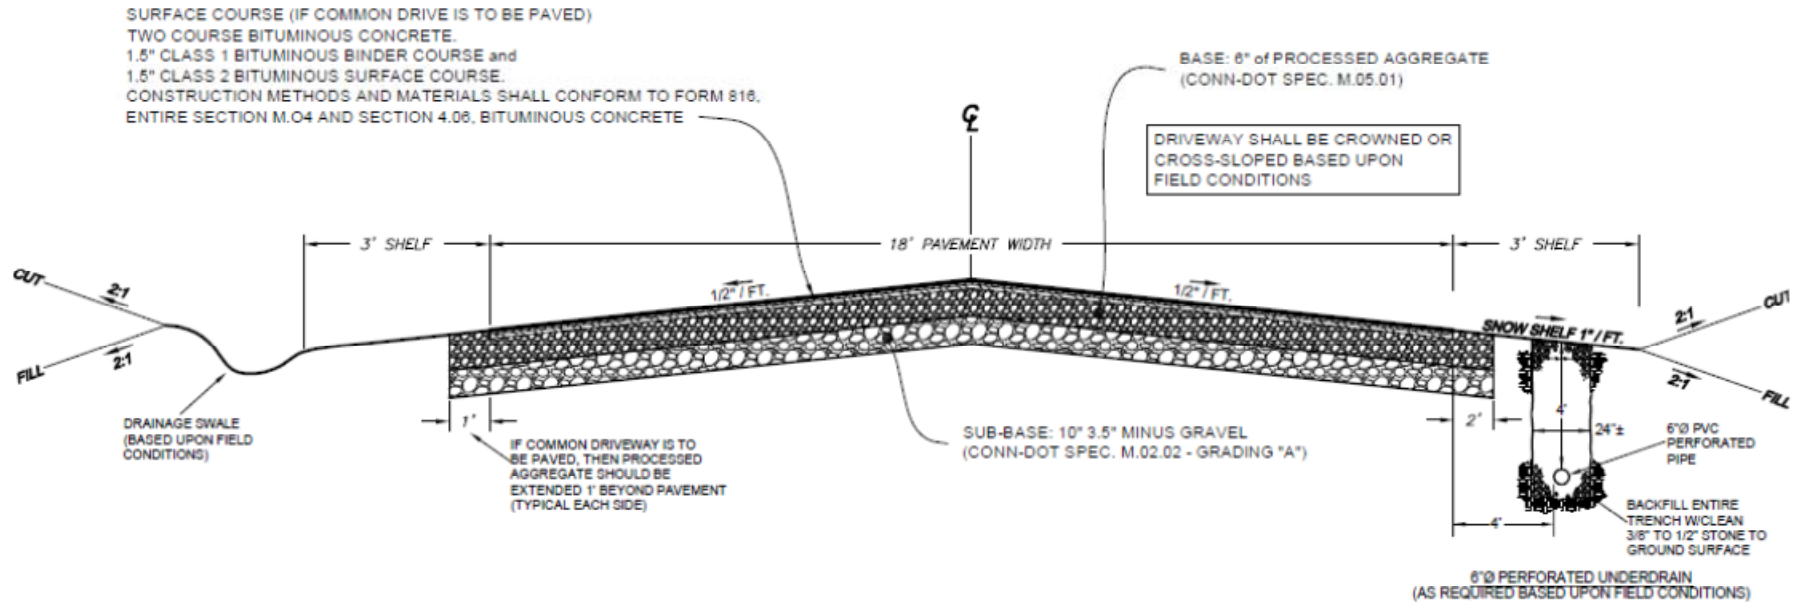

# Private Road Cross Section Paved

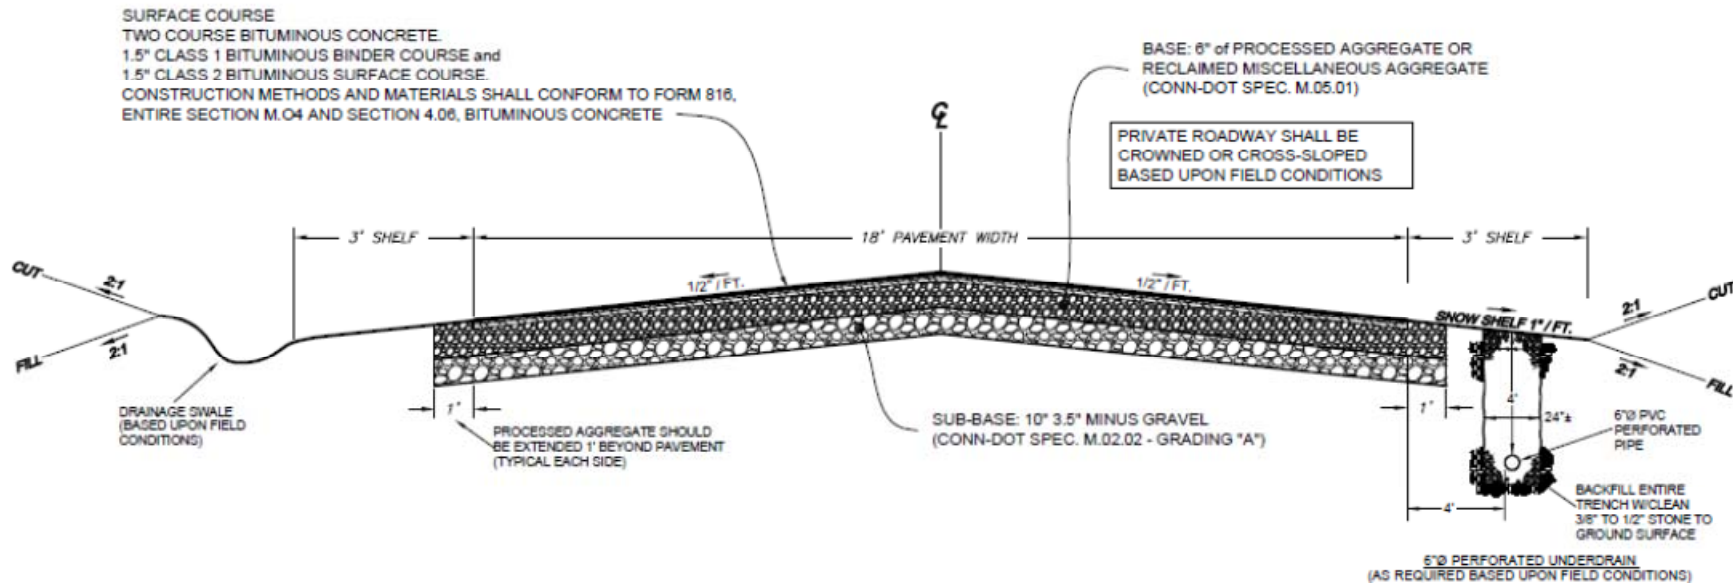

NOTE: MILLER SPREADER STANDARD CURB  
FORM CFD NO. 772 FOR 6" AUGER

