




Curbed Town Road Cross Section

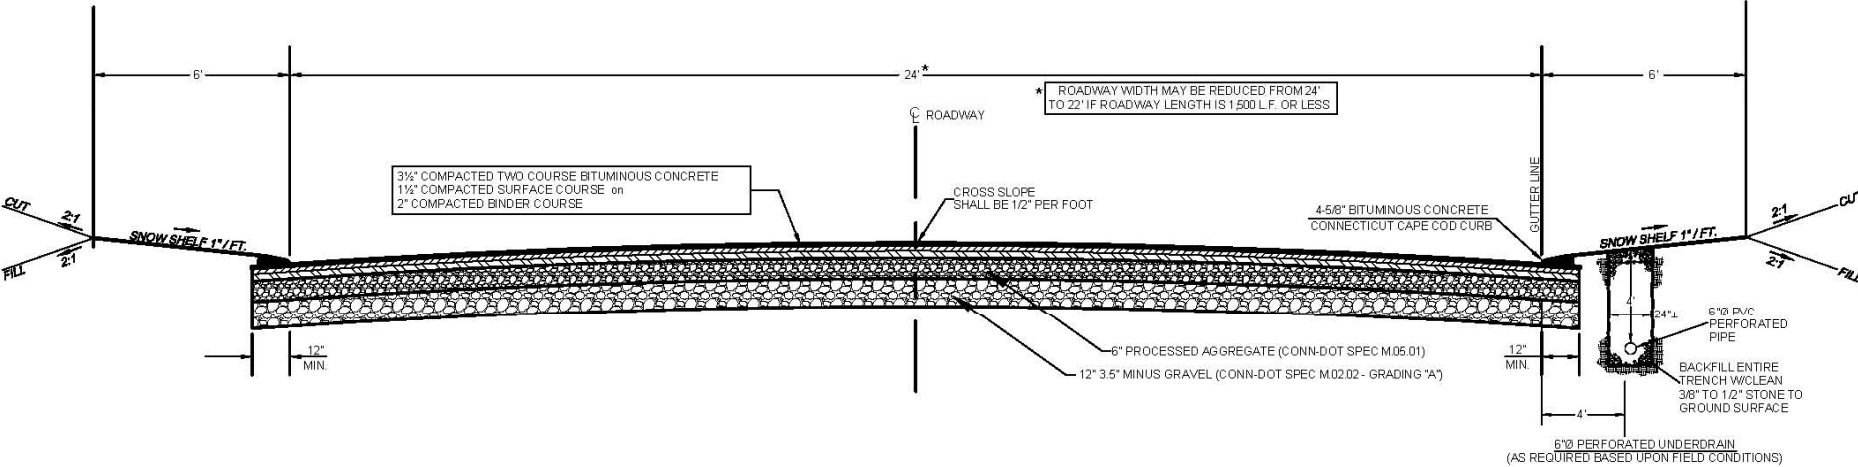


Curbless Town Road Cross Section

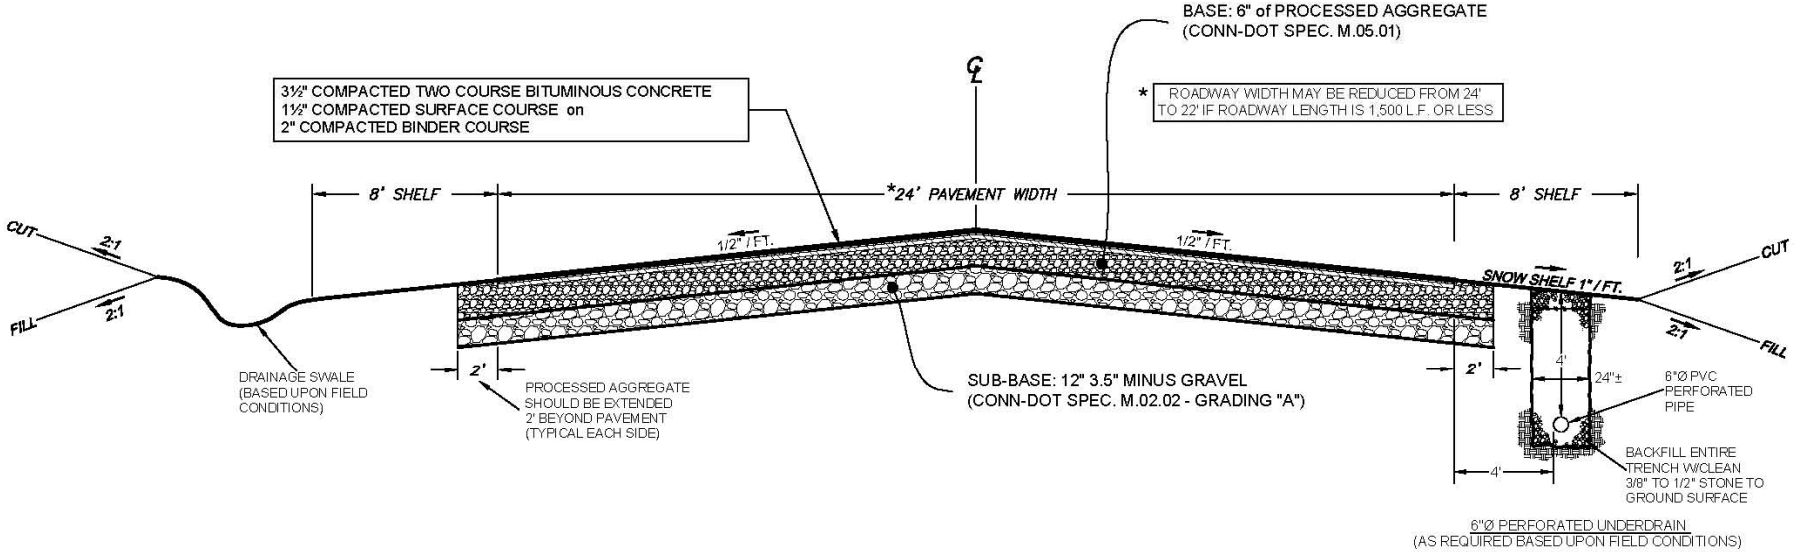

Private Road Cross Section Unpaved

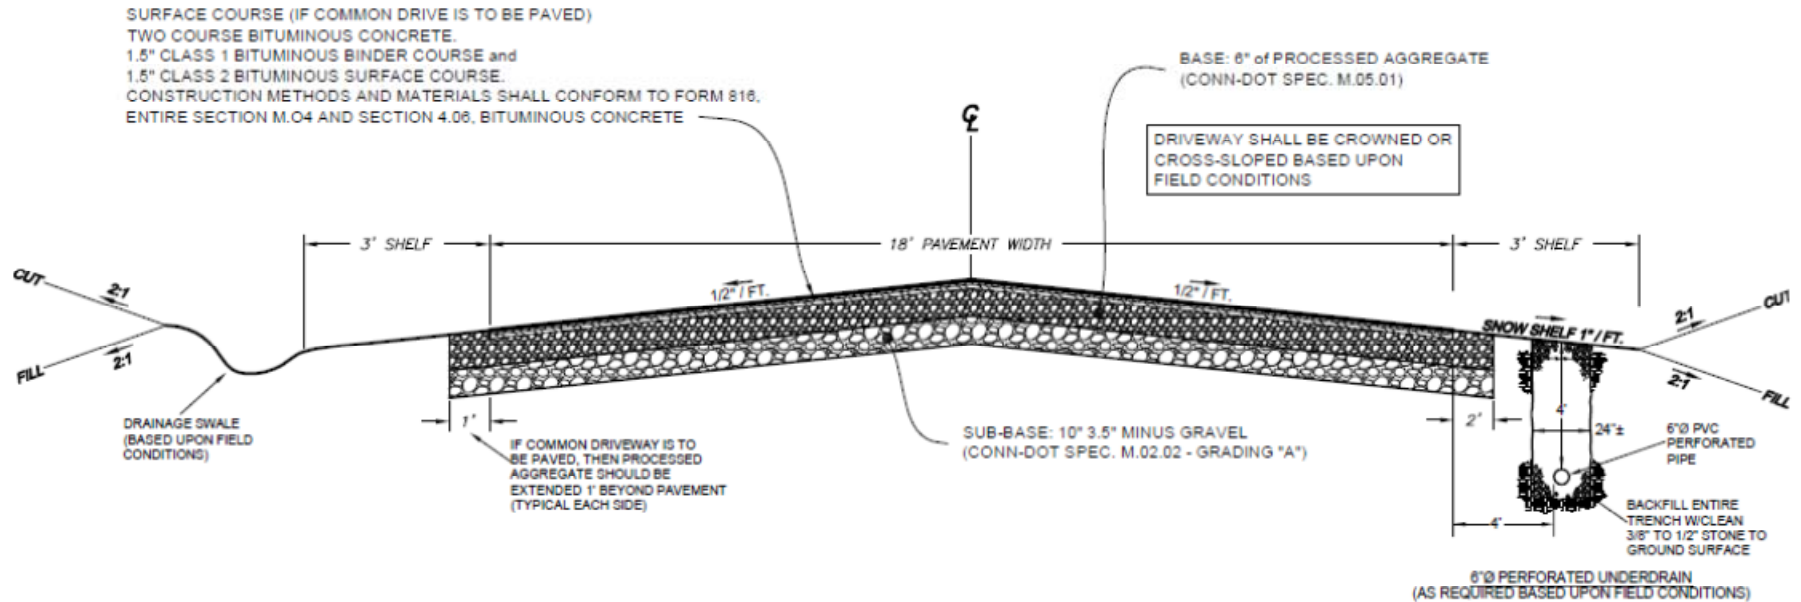

Private Road Cross Section Paved

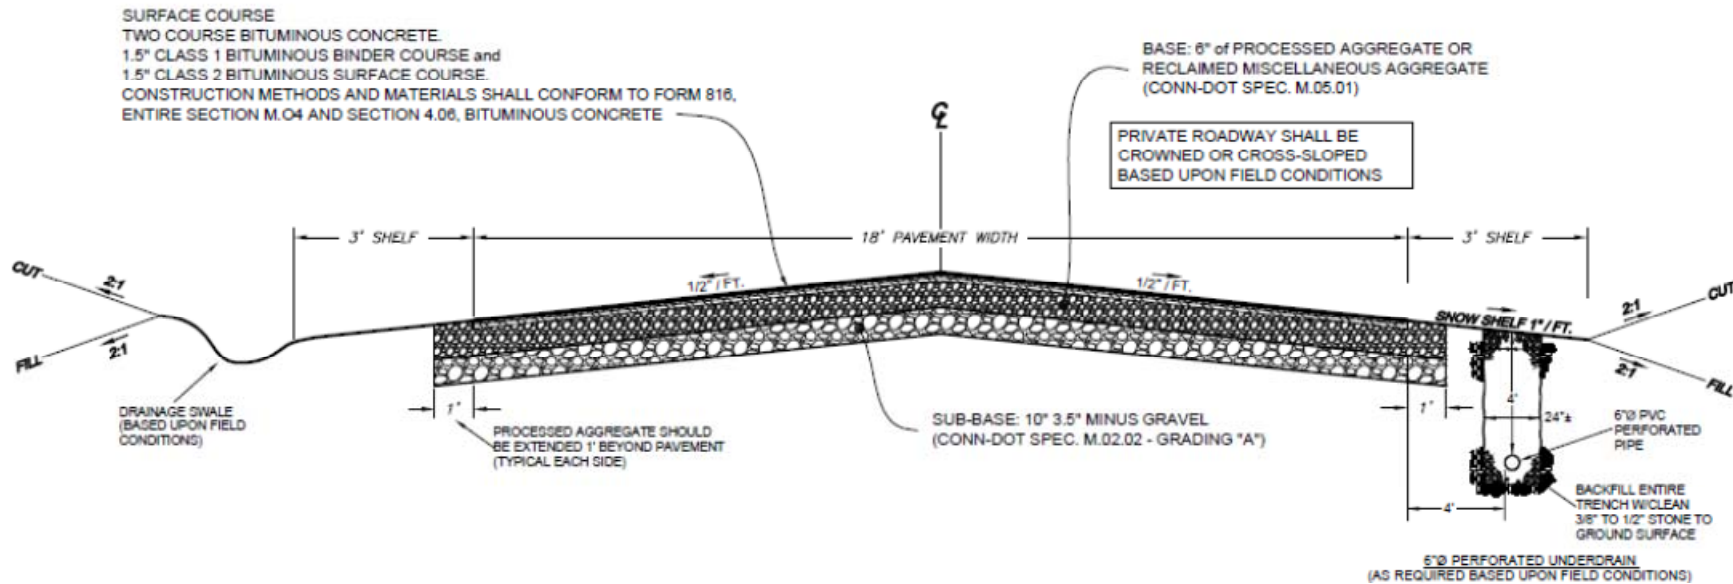

NOTE: MILLER SPREADER STANDARD CURB
FORM CFD NO. 772 FOR 6" AUGER

